


户型设计

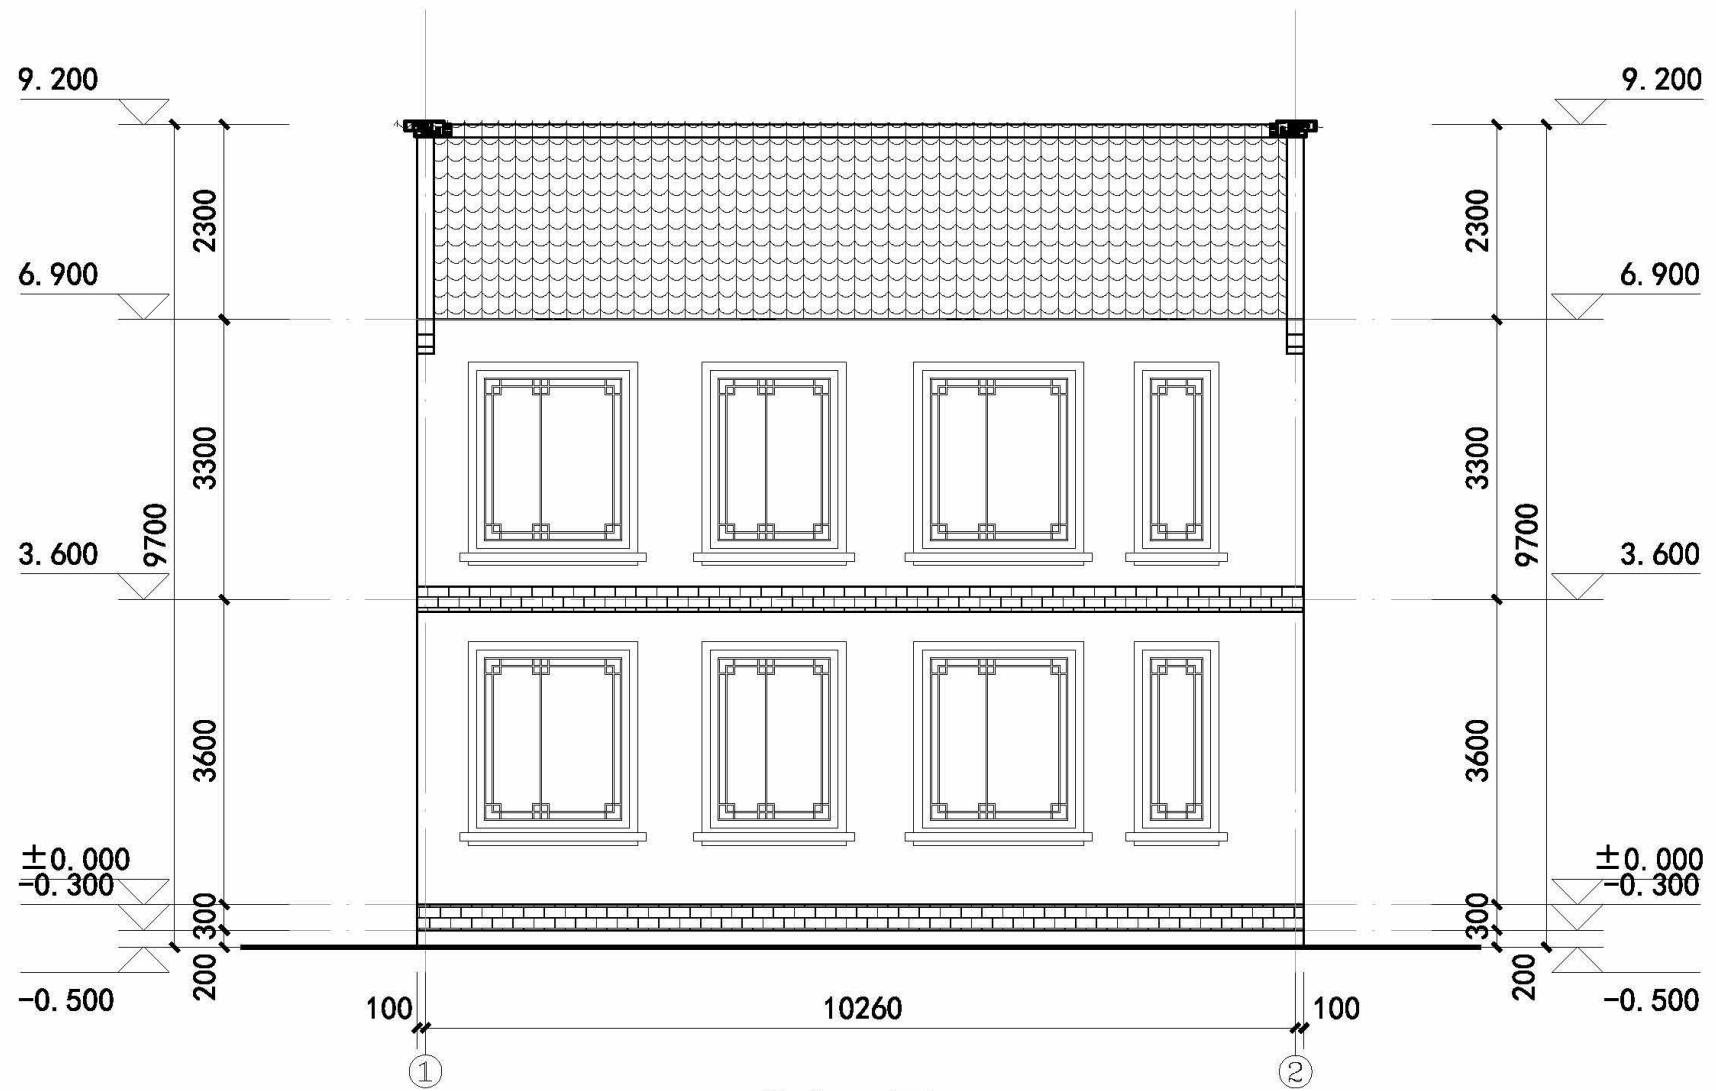

北立面图 1: 100